



Overall GIFA: 73msq

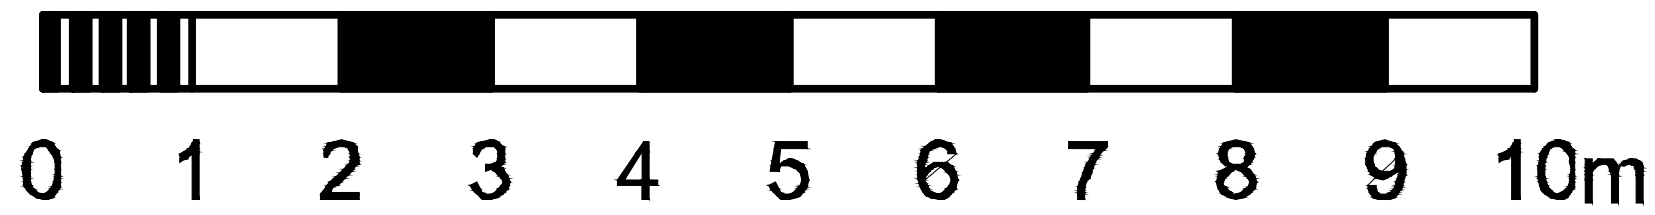

title
Indicative Single Classroom Layout
Without Sink

drawn: NH
date: October 2018
scale: 1/50 @A1
plan no.: DFE_001

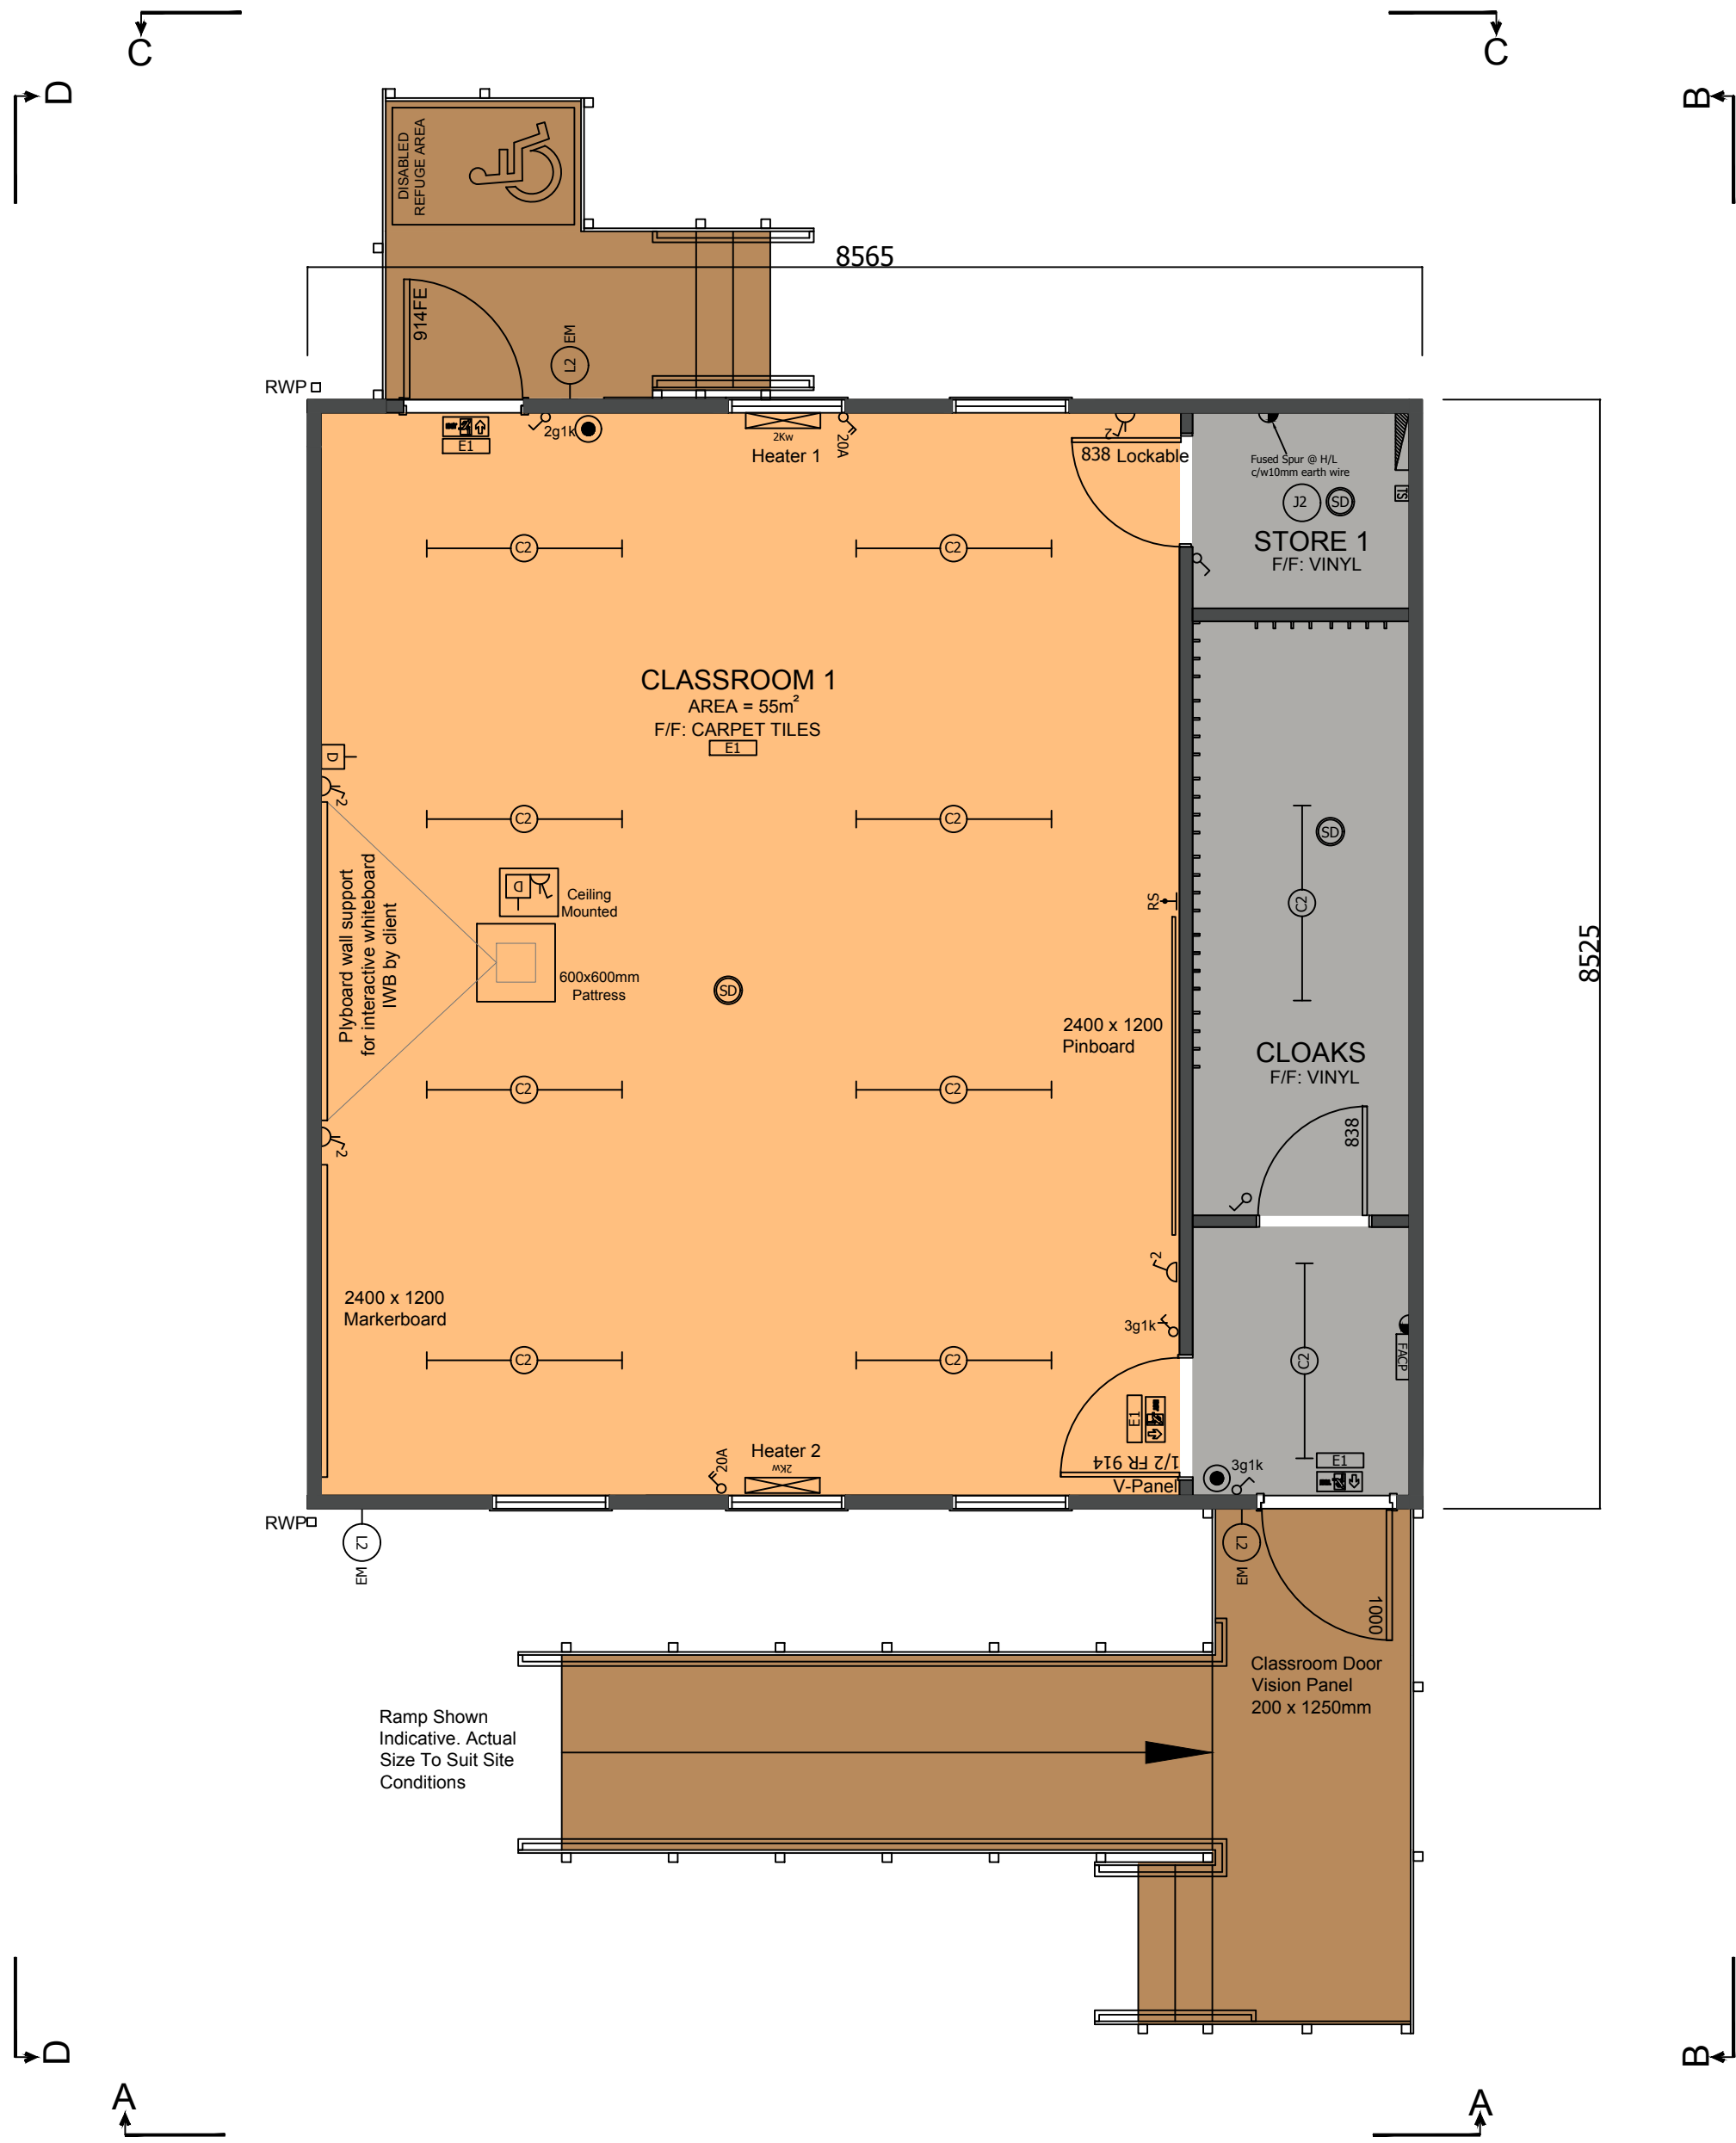

INDICATIVE SINGLE CLASSROOM LAYOUT - WITHOUT SINK

