

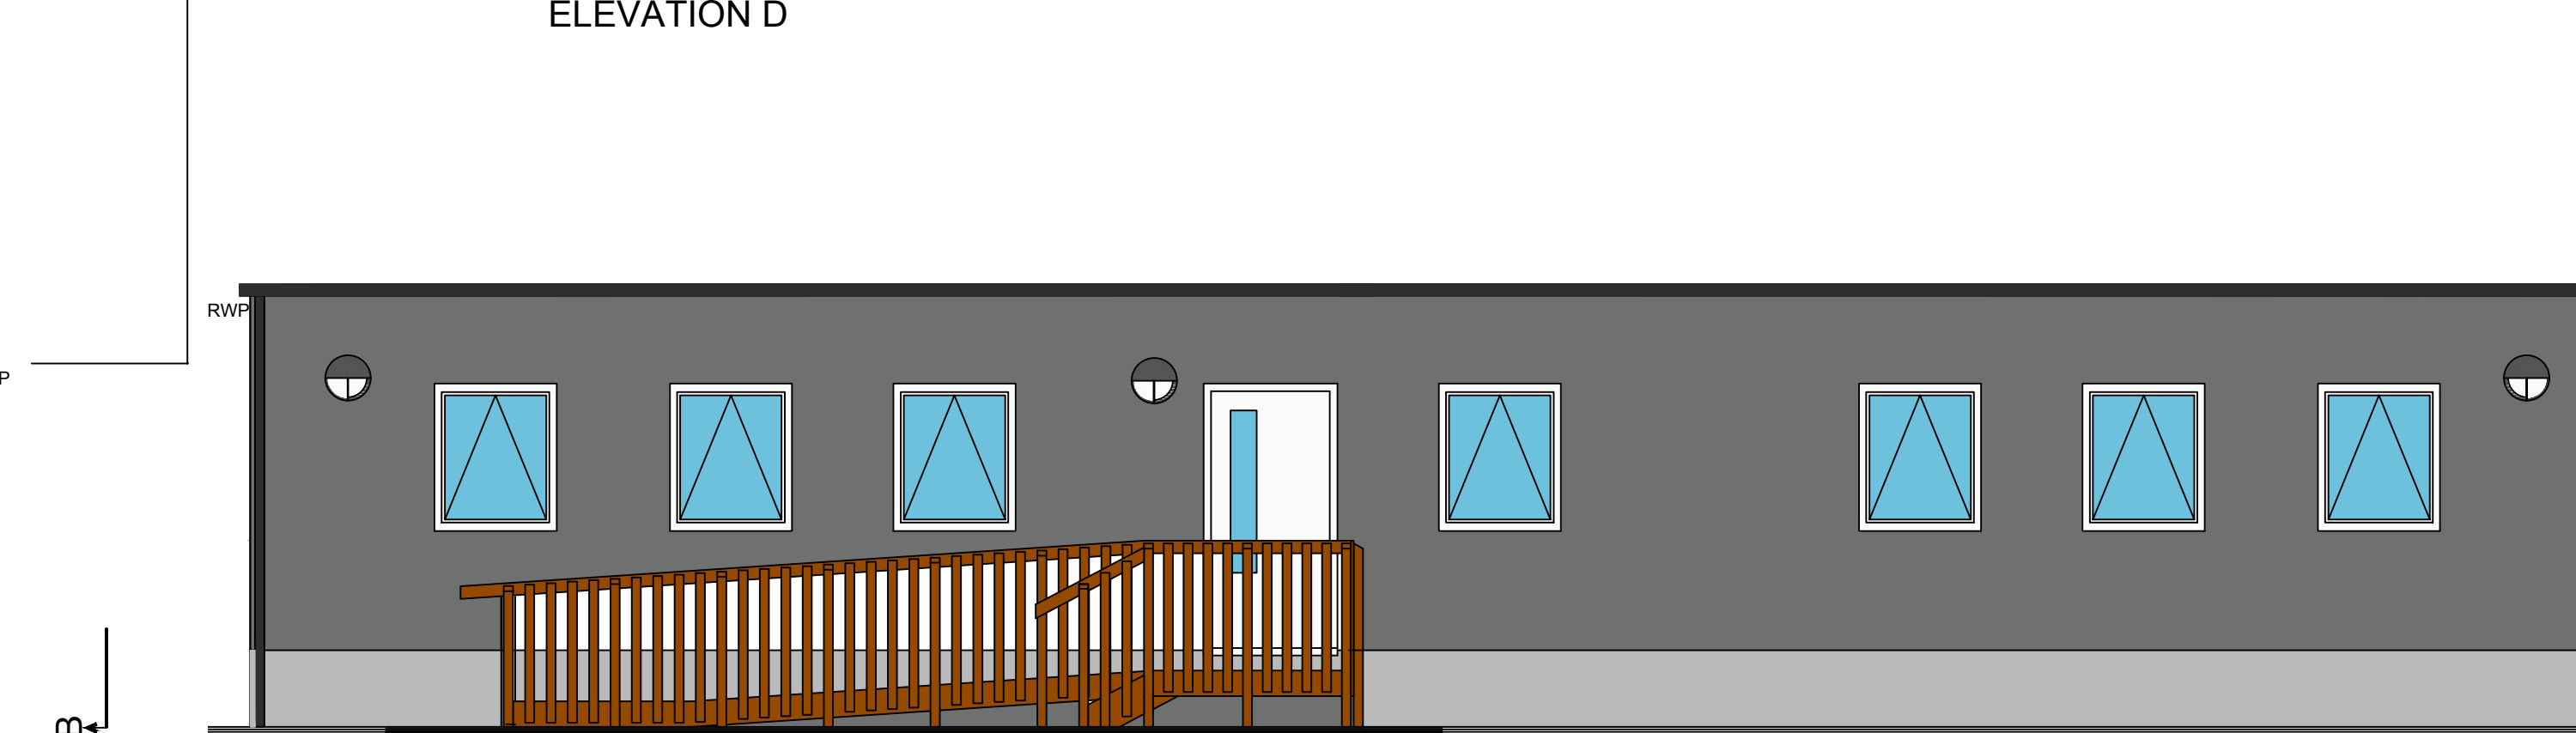
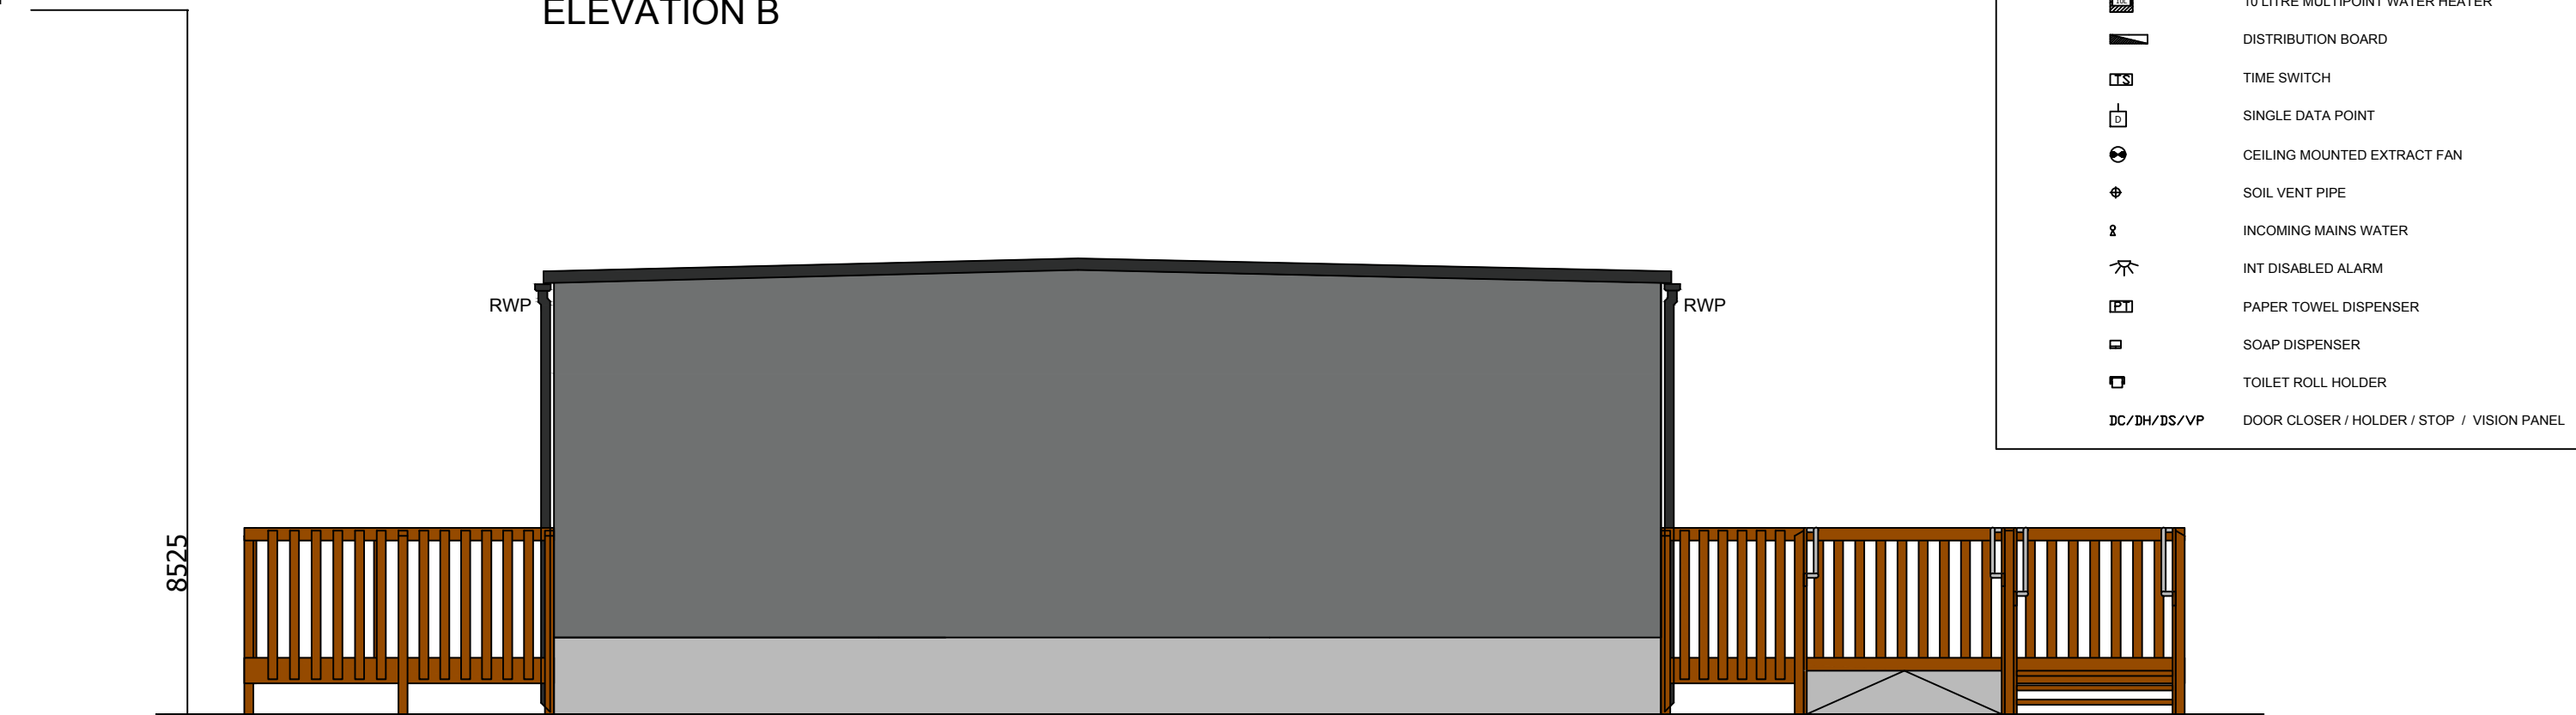



INDICATIVE DOUBLE CLASSROOM LAYOUT - WITH SINK & WC's

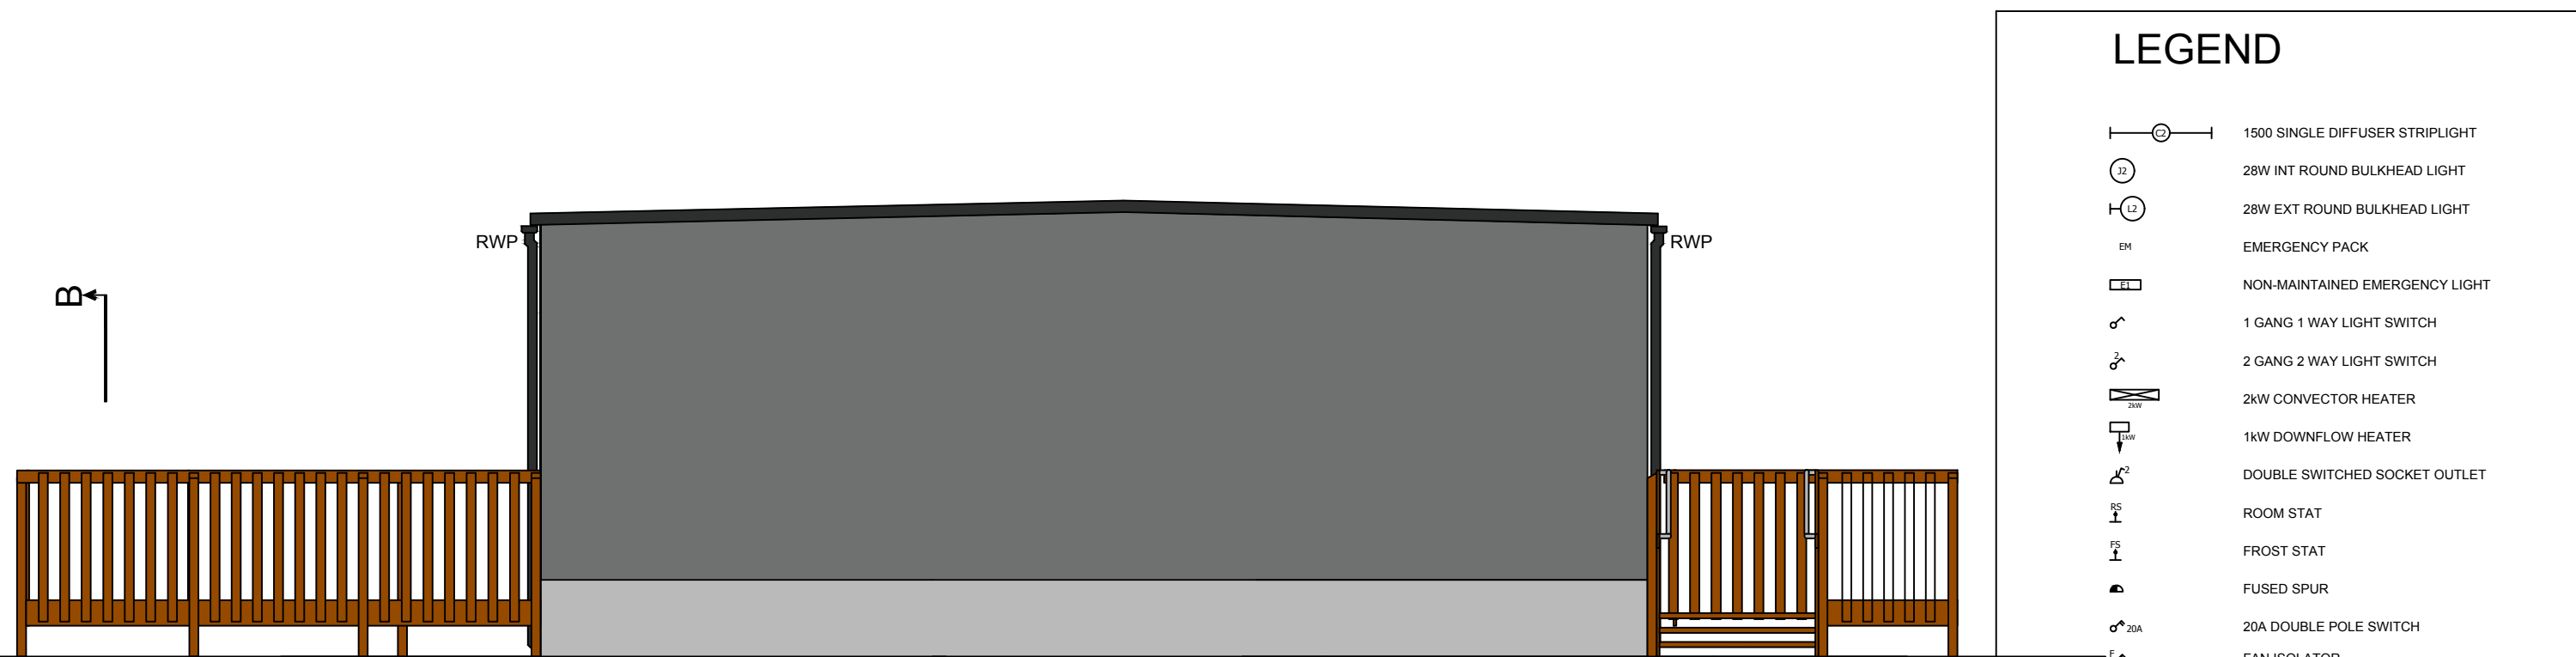

LEGEND	
	1500 SINGLE DIFFUSER STRIPLIGHT
	28W INT ROUND BULKHEAD LIGHT
	28W EXT ROUND BULKHEAD LIGHT
	EMERGENCY PACK
	NON-MAINTAINED EMERGENCY LIGHT
	1 GANG 1 WAY LIGHT SWITCH
	2 GANG 2 WAY LIGHT SWITCH
	2kW CONVECTOR HEATER
	1kW DOWNFLOW HEATER
	DOUBLE SWITCHED SOCKET OUTLET
	ROOM STAT
	FROST STAT
	FUSED SPUR
	20A DOUBLE POLE SWITCH
	FAN ISOLATOR
	10 LITRE MULTIPONT WATER HEATER
	DISTRIBUTION BOARD
	TIME SWITCH
	SINGLE DATA POINT
	CEILING MOUNTED EXTRACT FAN
	SOIL VENT PIPE
	INCOMING MAINS WATER
	INT DISABLED ALARM
	PAPER TOWEL DISPENSER
	SOAP DISPENSER
	TOILET ROLL HOLDER
	DOOR CLOSER / HOLDER / STOP / VISION PANEL

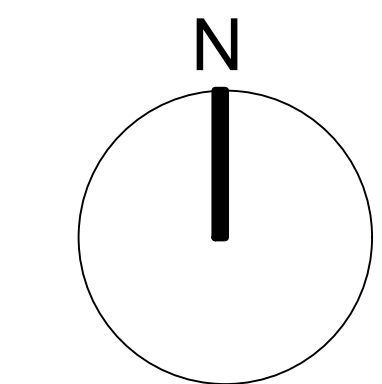

Overall GIFA: 150msq

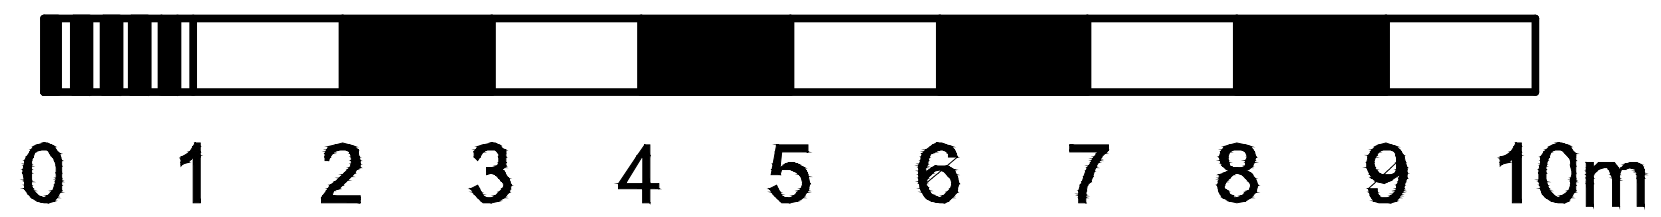

title
Indicative Double Classroom Layout
With Sink & WC's

drawn: NH
date: October 2018
scale: 1/50 @A1
plan no: DFE_006